




ELEVATION 8-1

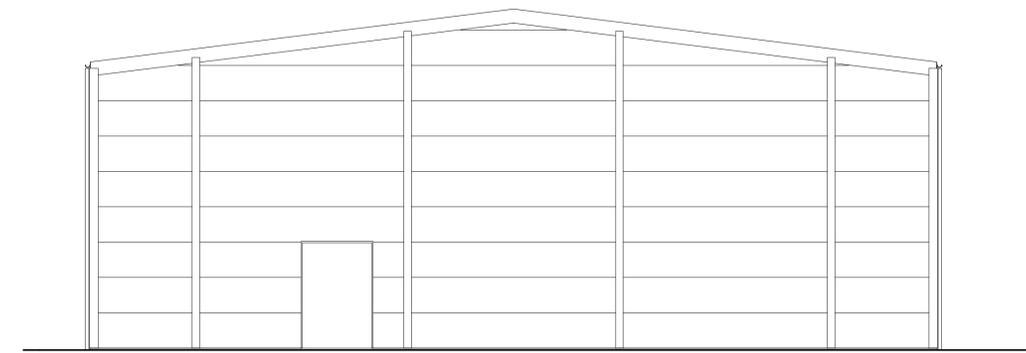


ELEVATION A-F

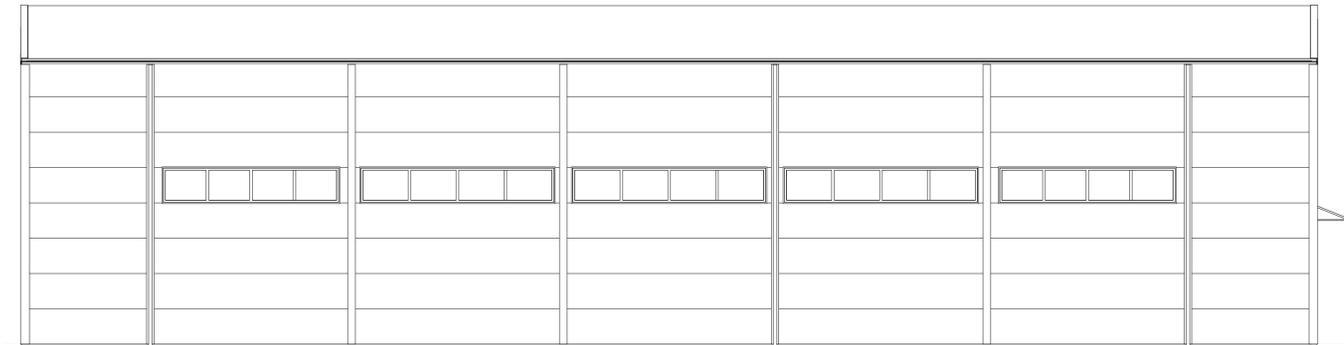


ELEVATION 1-8

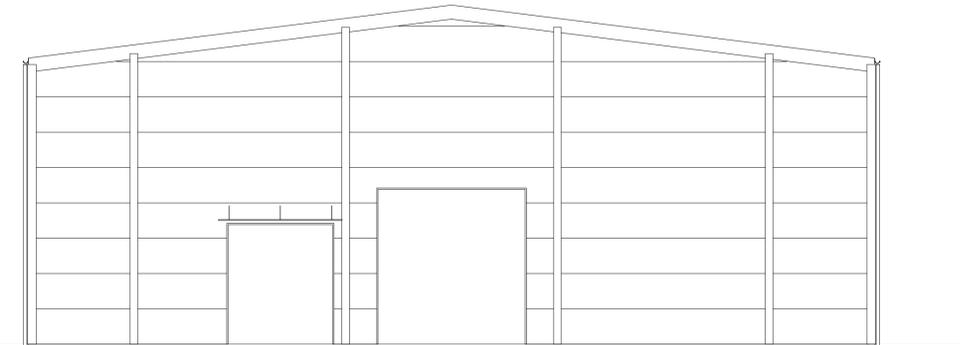


ELEVATION F-A

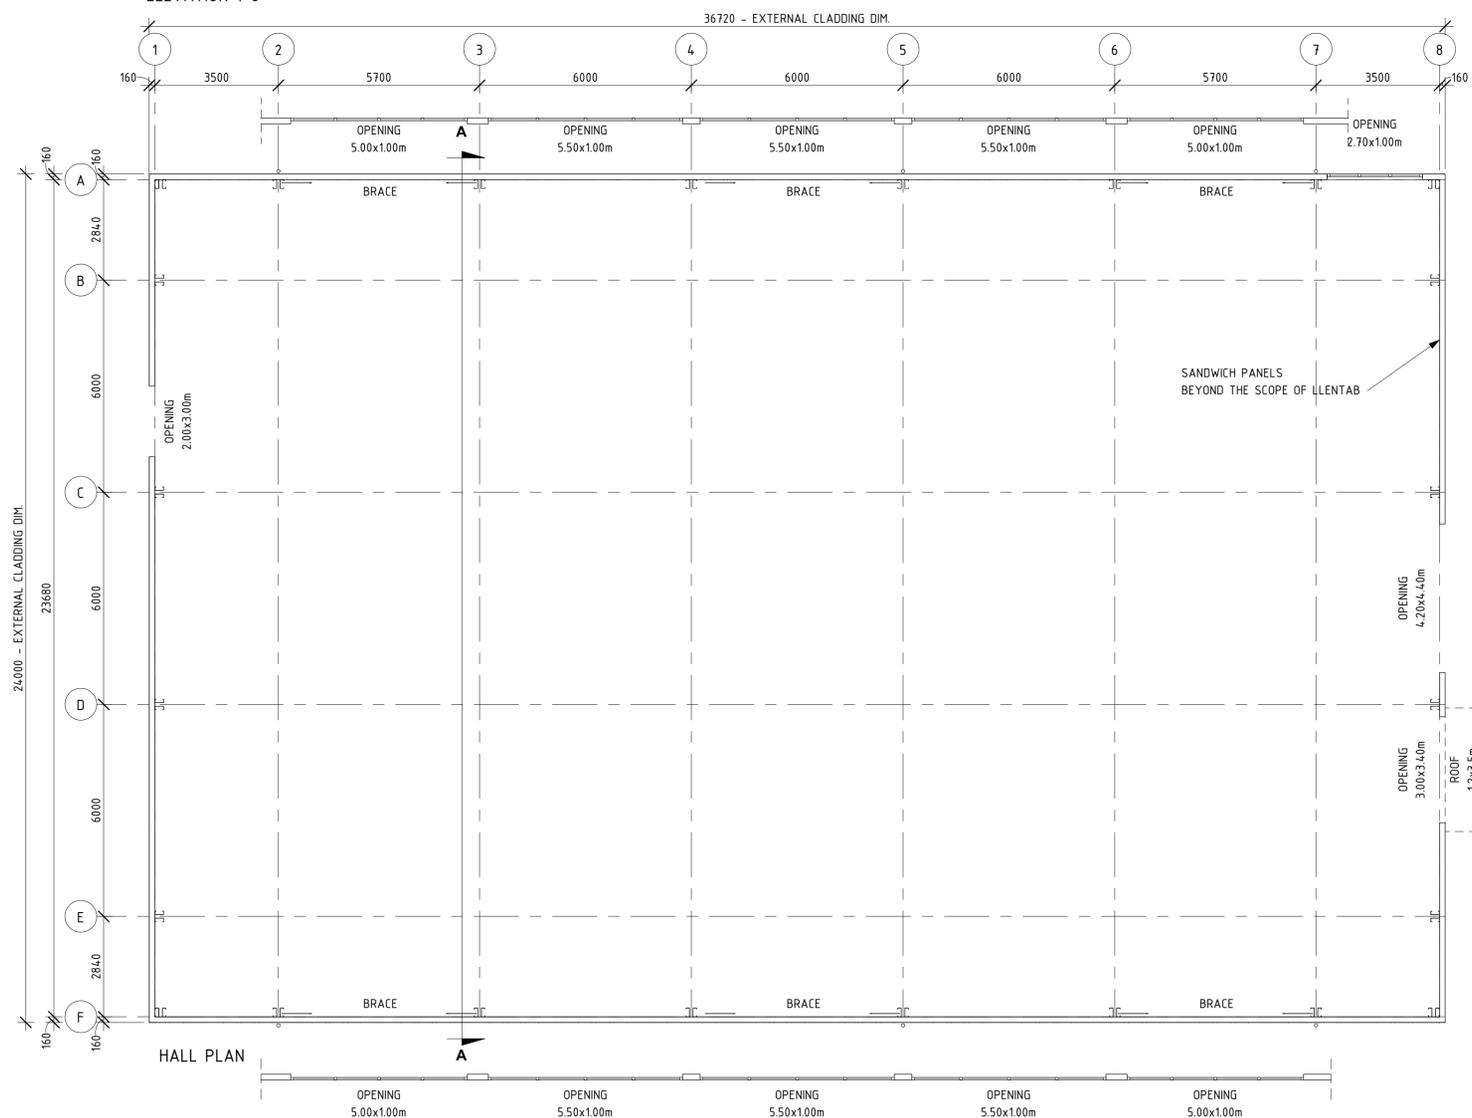

HALL PLAN

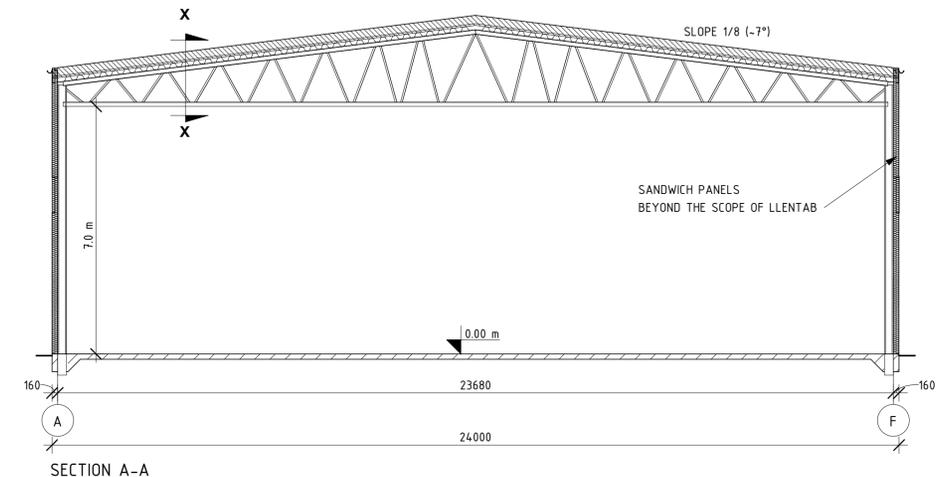

SECTION A-A

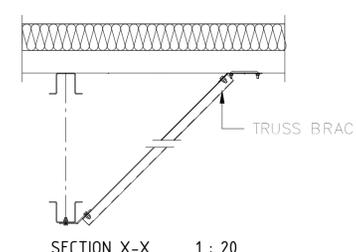

SECTION X-X 1:20

ADOPTED LOADINGS:

CHARACTERISTIC VALUE OF SNOW LOAD ON GROUND IN ACCORDANCE WITH LST-EN 1991-1-3	1.60	kN/m ²
CHARACTERISTIC PEAK VELOCITY OF WIND PRESSURE IN ACCORDANCE WITH STR 2.05.04:2003/LST-EN 1991-1-4	0.83	kN/m ²
CHARACTERISTIC LOADING FROM ROOF SERVICES IN ACCORDANCE WITH LST-EN 1991-1-1	0.20	kN/m ²

NOTES:
 THIS DRAWING IS FOR REFERENCE ONLY. MINOR CHANGES TO SOME DETAILS AND STRUCTURE SCHEMES AT THE CONSTRUCTION PROJECT PHASE ARE ALLOWED. DIMENSIONS NOT SHOWN IN THE DRAWING SHOULD BE CONSIDERED AS APPROXIMATE (WITH READING ACCURACY BASED ON THE DRAWING PRINTED TO SCALE). IMPACT OF THE NEARBY OBJECTS SHOWN ON THIS DRAWING IS TAKEN INTO CONSIDERATION. POSSIBLE EFFECT ON EXISTING OBJECTS HAS NOT BEEN INCLUDED IN THIS PROJECT.

GLASS ROOF ABOVE OPENING, GATES, WINDOWS AND SANDWICH PANELS - BEYOND THE SCOPE OF LLENTAB

REG.	REGISTRATION	SIGN	DATE
THIS DRAWING IS SUBJECT TO COPYRIGHT LAW. NO CHANGES OR TRANSFER TO OTHER SUBJECTS ARE ALLOWED WITHOUT LLENTAB'S WRITTEN CONSENT.			
LLENTAB SP. Z O.O. UL. BUDOWLANYCH 8 80-298 GDAŃSK TEL: +48 58 7697900 FAX: +48 58 7697999		 WWW.LLENTAB.PL	
INVESTOR: INDUSTRIS SILALE		LOCATION: SILALE	
PROJECT NUMBER PL6017	SALESMAN Władysław Gustynowicz	DATE 2021-03-03	DESIGNER Konrad Barszczewski
PLAN, SECTION, ELEVATIONS			
SCALE 1:100	DRAWING NUMBER A100	REG.	
 2296			